

ELEVATION

VIEW ON 'B'

EX 6500 C/W REST PLATFORM PARTS LIST:-

- EX1 - 2 No
EX1M1 - 1 No see the elevation
EX3 - 1 No pair
EX4 - 1 No pair
EX5 - 1 No
EX6 - 3 No pairs
EX7 - 6 No pairs
EX8 - 2 No
EX9 - 3 No
EX10 - 2 No pairs
EX11 - 1 No set of 5
EX12M1 - 5 No pieces as detailed
EX13 - 1 No set of 5
EX14 - 1 No set of 5
S1 STRAPS - 6 No pieces as detailed
S2 STRAPS - 1 No piece as detailed
S3 STRAPS - 1 No piece as detailed
B1 BRACKETS - 3 No pieces as detailed
LH LANDING HOOPS - 3 No as detailed
LANDING PLATFORM - 1 No as detailed

FITTINGS LIST:-

- 4 No M12 X 50 CUP HD. TRIVALENT BOLTS C/W NUT + FRW
135 No M12 X 35 CUP HD. TRIVALENT BOLTS C/W NUT + FRW

GALVANISED WEIGHT = 305 KG

E				
D				
C				
B				
A				
Rev.	Date.	Signature.	Amendments.	Approved.

Erection Marks:	Finish:
Steelwork..... 	HOT DIP GALVANISED
Flooring..... 	HOT DIP GALVANISED
Handrailing..... 	
Other.....	

ALL ITEMS TO BE HARD STAMPED.
ALL WELDS 6mm FILLET WELDS U.N.O

Manufactured in accordance with BS EN ISO 1090
Parts 1 & 2.. Execution class 2


Contract:
ARRANGEMENT of EX 6500 LADDER SYSTEM
WITH LIGHT WEIGHT INTERMEDIATE REST PLATFORM.

Customer:	GA Ref
-----------	--------

Guardrail
Engineering
Manders Industrial Estate
Old Heath Road
Wolverhampton WV1 2RN

Drawn: MDG	Date: 30-04-19	Scale:
Drawing Number: EX 6500 + REST PLATFORM		Amendment

M12 H.D.BOLTS
SUPPLIED BY OTHERS

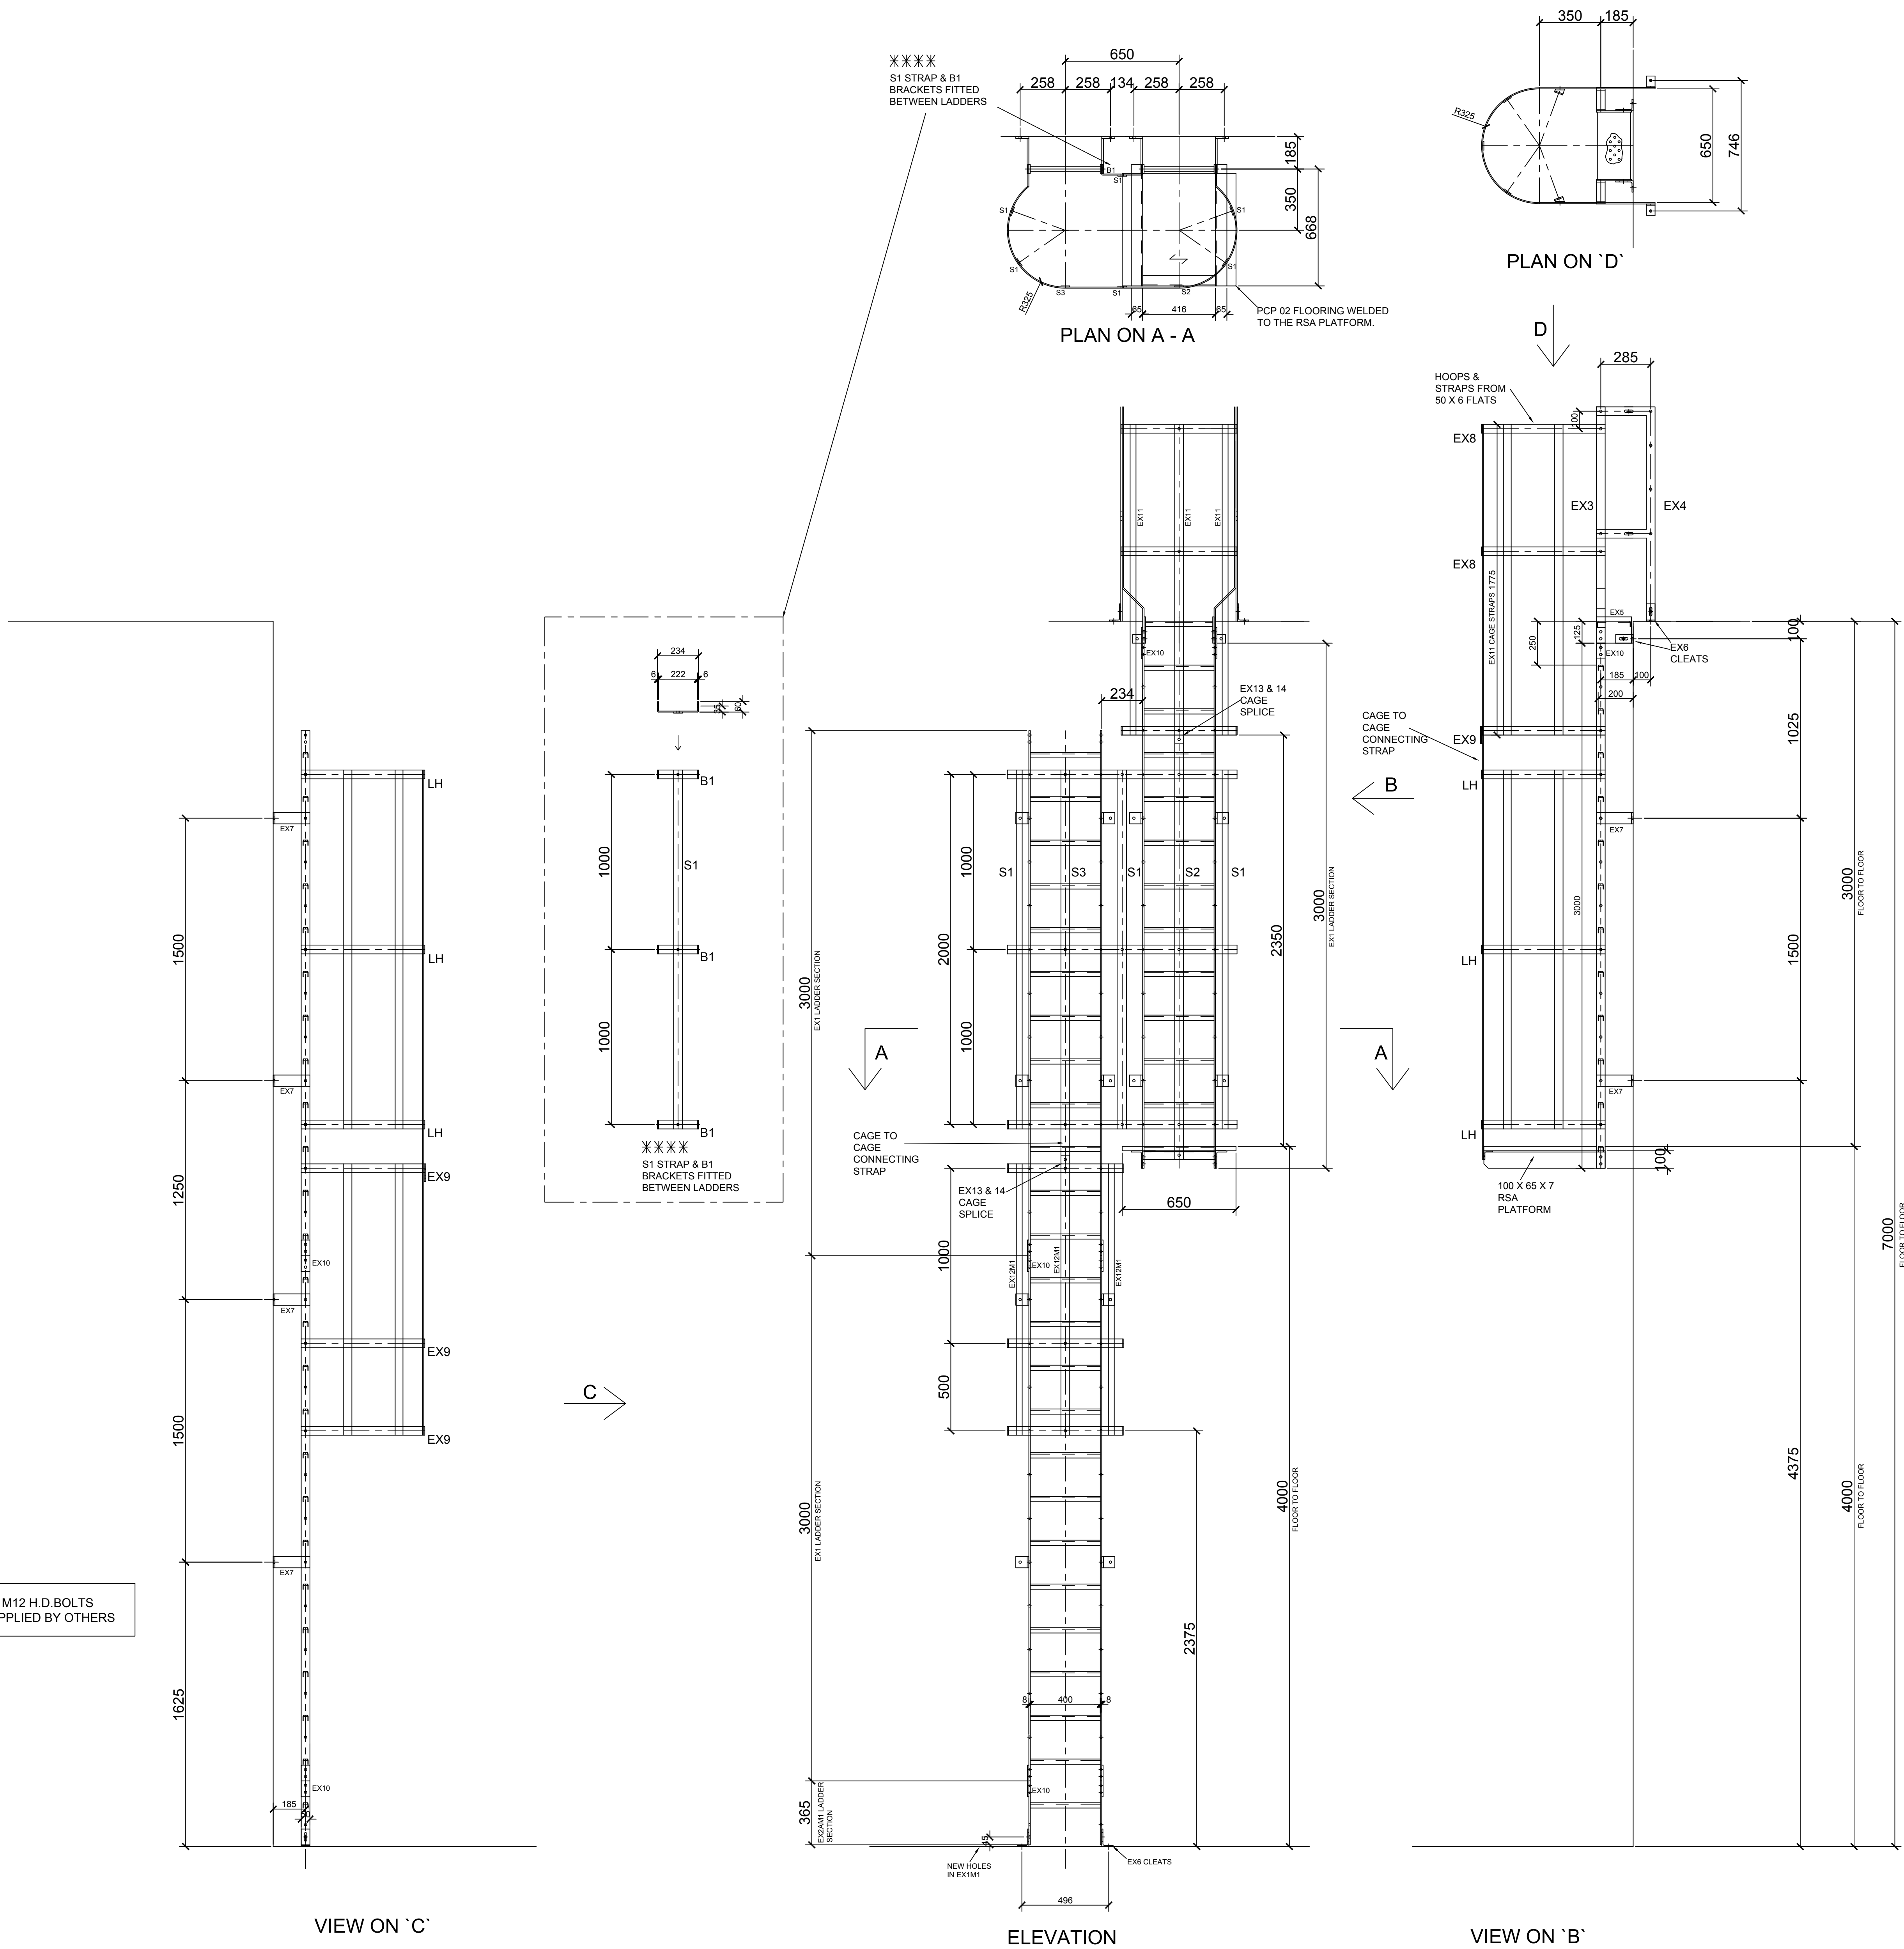

EX 7000 C/W REST PLATFORM PARTS LIST:-

- EX1 - 3 No
- EX2AM1 - 1 No see the elevation
- EX3 - 1 No pair
- EX4 - 1 No pair
- EX5 - 1 No
- EX6 - 3 No pairs
- EX7 - 6 No pairs
- EX8 - 2 No
- EX9 - 4 No
- EX10 - 3 No pairs
- EX11 - 1 No set of 5
- EX12M1 - 5 No pieces as detailed
- EX13 - 1 No set of 5
- EX14 - 1 No set of 5
- S1 STRAPS - 6 No pieces as detailed
- S2 STRAPS - 1 No piece as detailed
- S3 STRAPS - 1 No piece as detailed
- B1 BRACKETS - 3 No pieces as detailed
- LH LANDING HOOPS - 3 No as detailed
- LANDING PLATFORM - 1 No as detailed

FITTINGS LIST:-

- 4 No M12 X 50 CUP HD. TRIVALENT BOLTS C/W NUT + FRW
- 150 No M12 X 35 CUP HD. TRIVALENT BOLTS C/W NUT + FRW
- GALVANISED WEIGHT = 325 KG

E				
D				
C				
B				
A				
Rev.	Date.	Signature.	Amendments.	Approved.

Erection Marks:		Finish:	
Steelwork.....	☒	HOT DIP GALVANISED	
Flooring.....	☒	HOT DIP GALVANISED	
Handrailing.....	☐		
Other.....			


ALL ITEMS TO BE HARD STAMPED.
ALL WELDS 6mm FILLET WELDS U.N.O
Manufactured in accordance with BS EN ISO 1090
Parts 1 & 2.. Execution class 2

Contract:
ARRANGEMENT of EX 7000 LADDER SYSTEM
WITH LIGHT WEIGHT INTERMEDIATE REST PLATFORM.

Customer: GA Ref:

Guardrail
Engineering
Manders Industrial Estate
Old Heath Road
Wolverhampton WV1 2RP

Drawn: MDG	Date: 30-04-19	Scale:
Drawing Number: EX 7000 + REST PLATFORM		Amendment

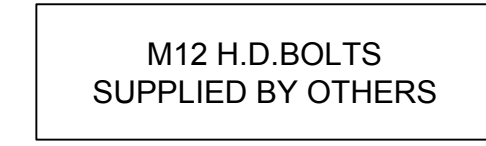

ELEVATION

VIEW ON 'B'

EX 7500 C/W REST PLATFORM PARTS LIST:-

- EX1 - 3 No
EX2M1 - 1 No see the elevation
EX3 - 1 No pair
EX4 - 1 No pair
EX5 - 1 No
EX6 - 3 No pairs
EX7 - 6 No pairs
EX8 - 2 No
EX9 - 4 No
EX10 - 3 No pairs
EX11 - 1 No set of 5
EX12M1 - 5 No pieces as detailed
EX13 - 1 No set of 5
EX14 - 1 No set of 5
S1 STRAPS - 6 No pieces as detailed
S2 STRAPS - 1 No piece as detailed
S3 STRAPS - 1 No piece as detailed
B1 BRACKETS - 3 No pieces as detailed
LH LANDING HOOPS - 3 No as detailed
LANDING PLATFORM - 1 No as detailed

FITTINGS LIST:-

- 4 No M12 X 50 CUP HD. TRIVALENT BOLTS C/W NUT + FRW
150 No M12 X 35 CUP HD. TRIVALENT BOLTS C/W NUT + FRW

GALVANISED WEIGHT = 334 KG

E				
D				
C				
B				
A				
Rev.	Date.	Signature.	Amendments.	Approved.

Erection Marks:	Finish:
Steelwork..... 	HOT DIP GALVANISED
Flooring..... 	HOT DIP GALVANISED
Handrailing..... 	
Other.....	


ALL ITEMS TO BE HARD STAMPED.
ALL WELDS 6mm FILLET WELDS U.N.O
Manufactured in accordance with BS EN ISO 1090
Parts 1 & 2.. Execution class 2

Contract:
ARRANGEMENT of EX 7500 LADDER SYSTEM
WITH LIGHT WEIGHT INTERMEDIATE REST PLATFORM.

Customer:	GA Ref:
-----------	---------

Guardrail
Engineering
Manders Industrial Estate
Old Heath Road
Wolverhampton WV1 2RN

Drawn: MDG	Date: 30-04-19	Scale:
Drawing Number: EX 7500 + REST PLATFORM		Amendment

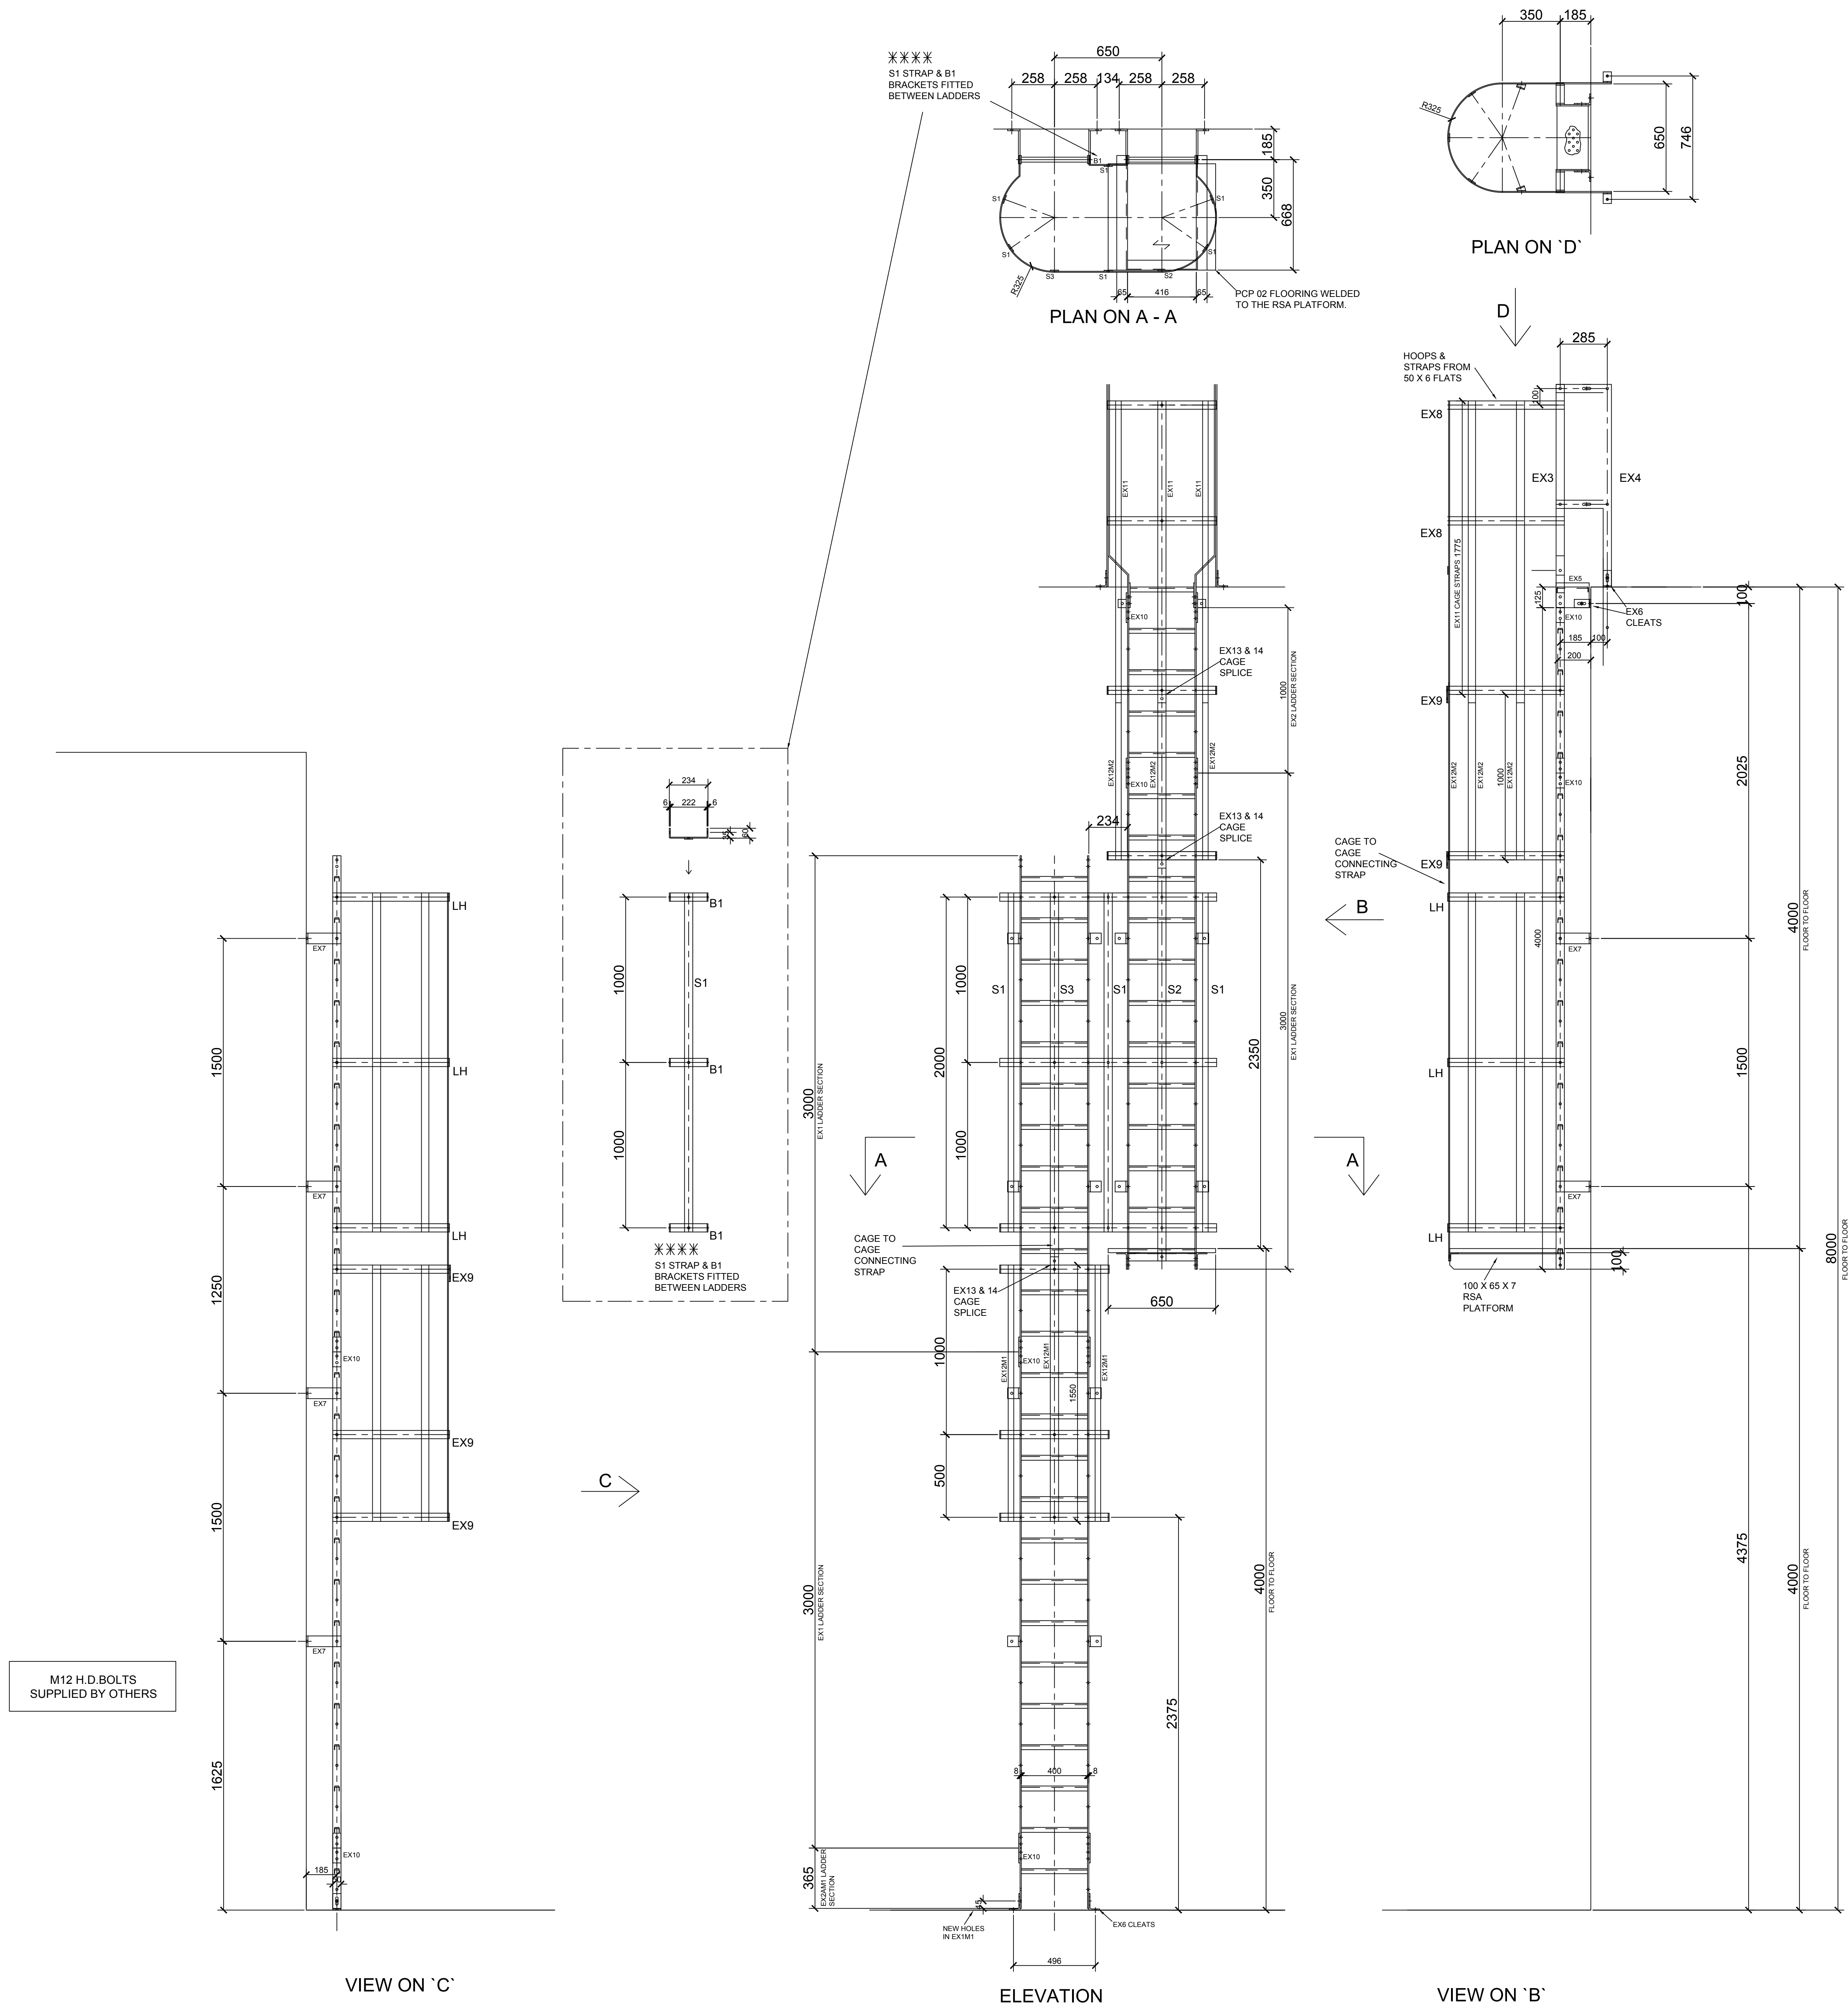

EX 8000 C/W REST PLATFORM PARTS LIST:-

- EX1 - 3 No
EX2 - 1 No
EX2AM1 - 1 No see the elevation
EX3 - 1 No pair
EX4 - 1 No pair
EX5 - 1 No
EX6 - 3 No pairs
EX7 - 6 No pairs
EX8 - 2 No
EX9 - 5 No
EX10 - 4 No pairs
EX11 - 1 No set of 5
EX12M1 - 5 No pieces as detailed
EX12M2 - 5 No pieces as detailed
EX13 - 2 No sets of 5
EX14 - 2 No sets of 5
S1 STRAPS - 6 No pieces as detailed
S2 STRAPS - 1 No piece as detailed
S3 STRAPS - 1 No piece as detailed
B1 BRACKETS - 3 No pieces as detailed
LH LANDING HOOPS - 3 No as detailed
LANDING PLATFORM - 1 No as detailed

FITTINGS LIST:-

- 4 No M12 X 50 CUP HD. TRIVALENT BOLTS C/W NUT + FRW
165 No M12 X 35 CUP HD. TRIVALENT BOLTS C/W NUT + FRW

GALVANISED WEIGHT = 357 KG

E				
D				
C				
B				
A				
Rev.	Date.	Signature.	Amendments.	Approved.

Erection Marks:		Finish:	
Steelwork.....	☒	HOT DIP GALVANISED	
Flooring.....	☒	HOT DIP GALVANISED	
Handrailing.....	☐		
Other.....			


ALL ITEMS TO BE HARD STAMPED.
ALL WELDS 6mm FILLET WELDS U.N.O
Manufactured in accordance with BS EN ISO 1090
Parts 1 & 2.. Execution class 2

Contract:
ARRANGEMENT of EX 8000 LADDER SYSTEM
WITH LIGHT WEIGHT INTERMEDIATE REST PLATFORM.

Customer: GA Ref:

Guardrail
Engineering
Manders Industrial Estate
Old Heath Road
Wolverhampton WV1 2RP

Drawn: MDG	Date: 30-04-19	Scale:
Drawing Number: EX 8000 + REST PLATFORM		Amendment

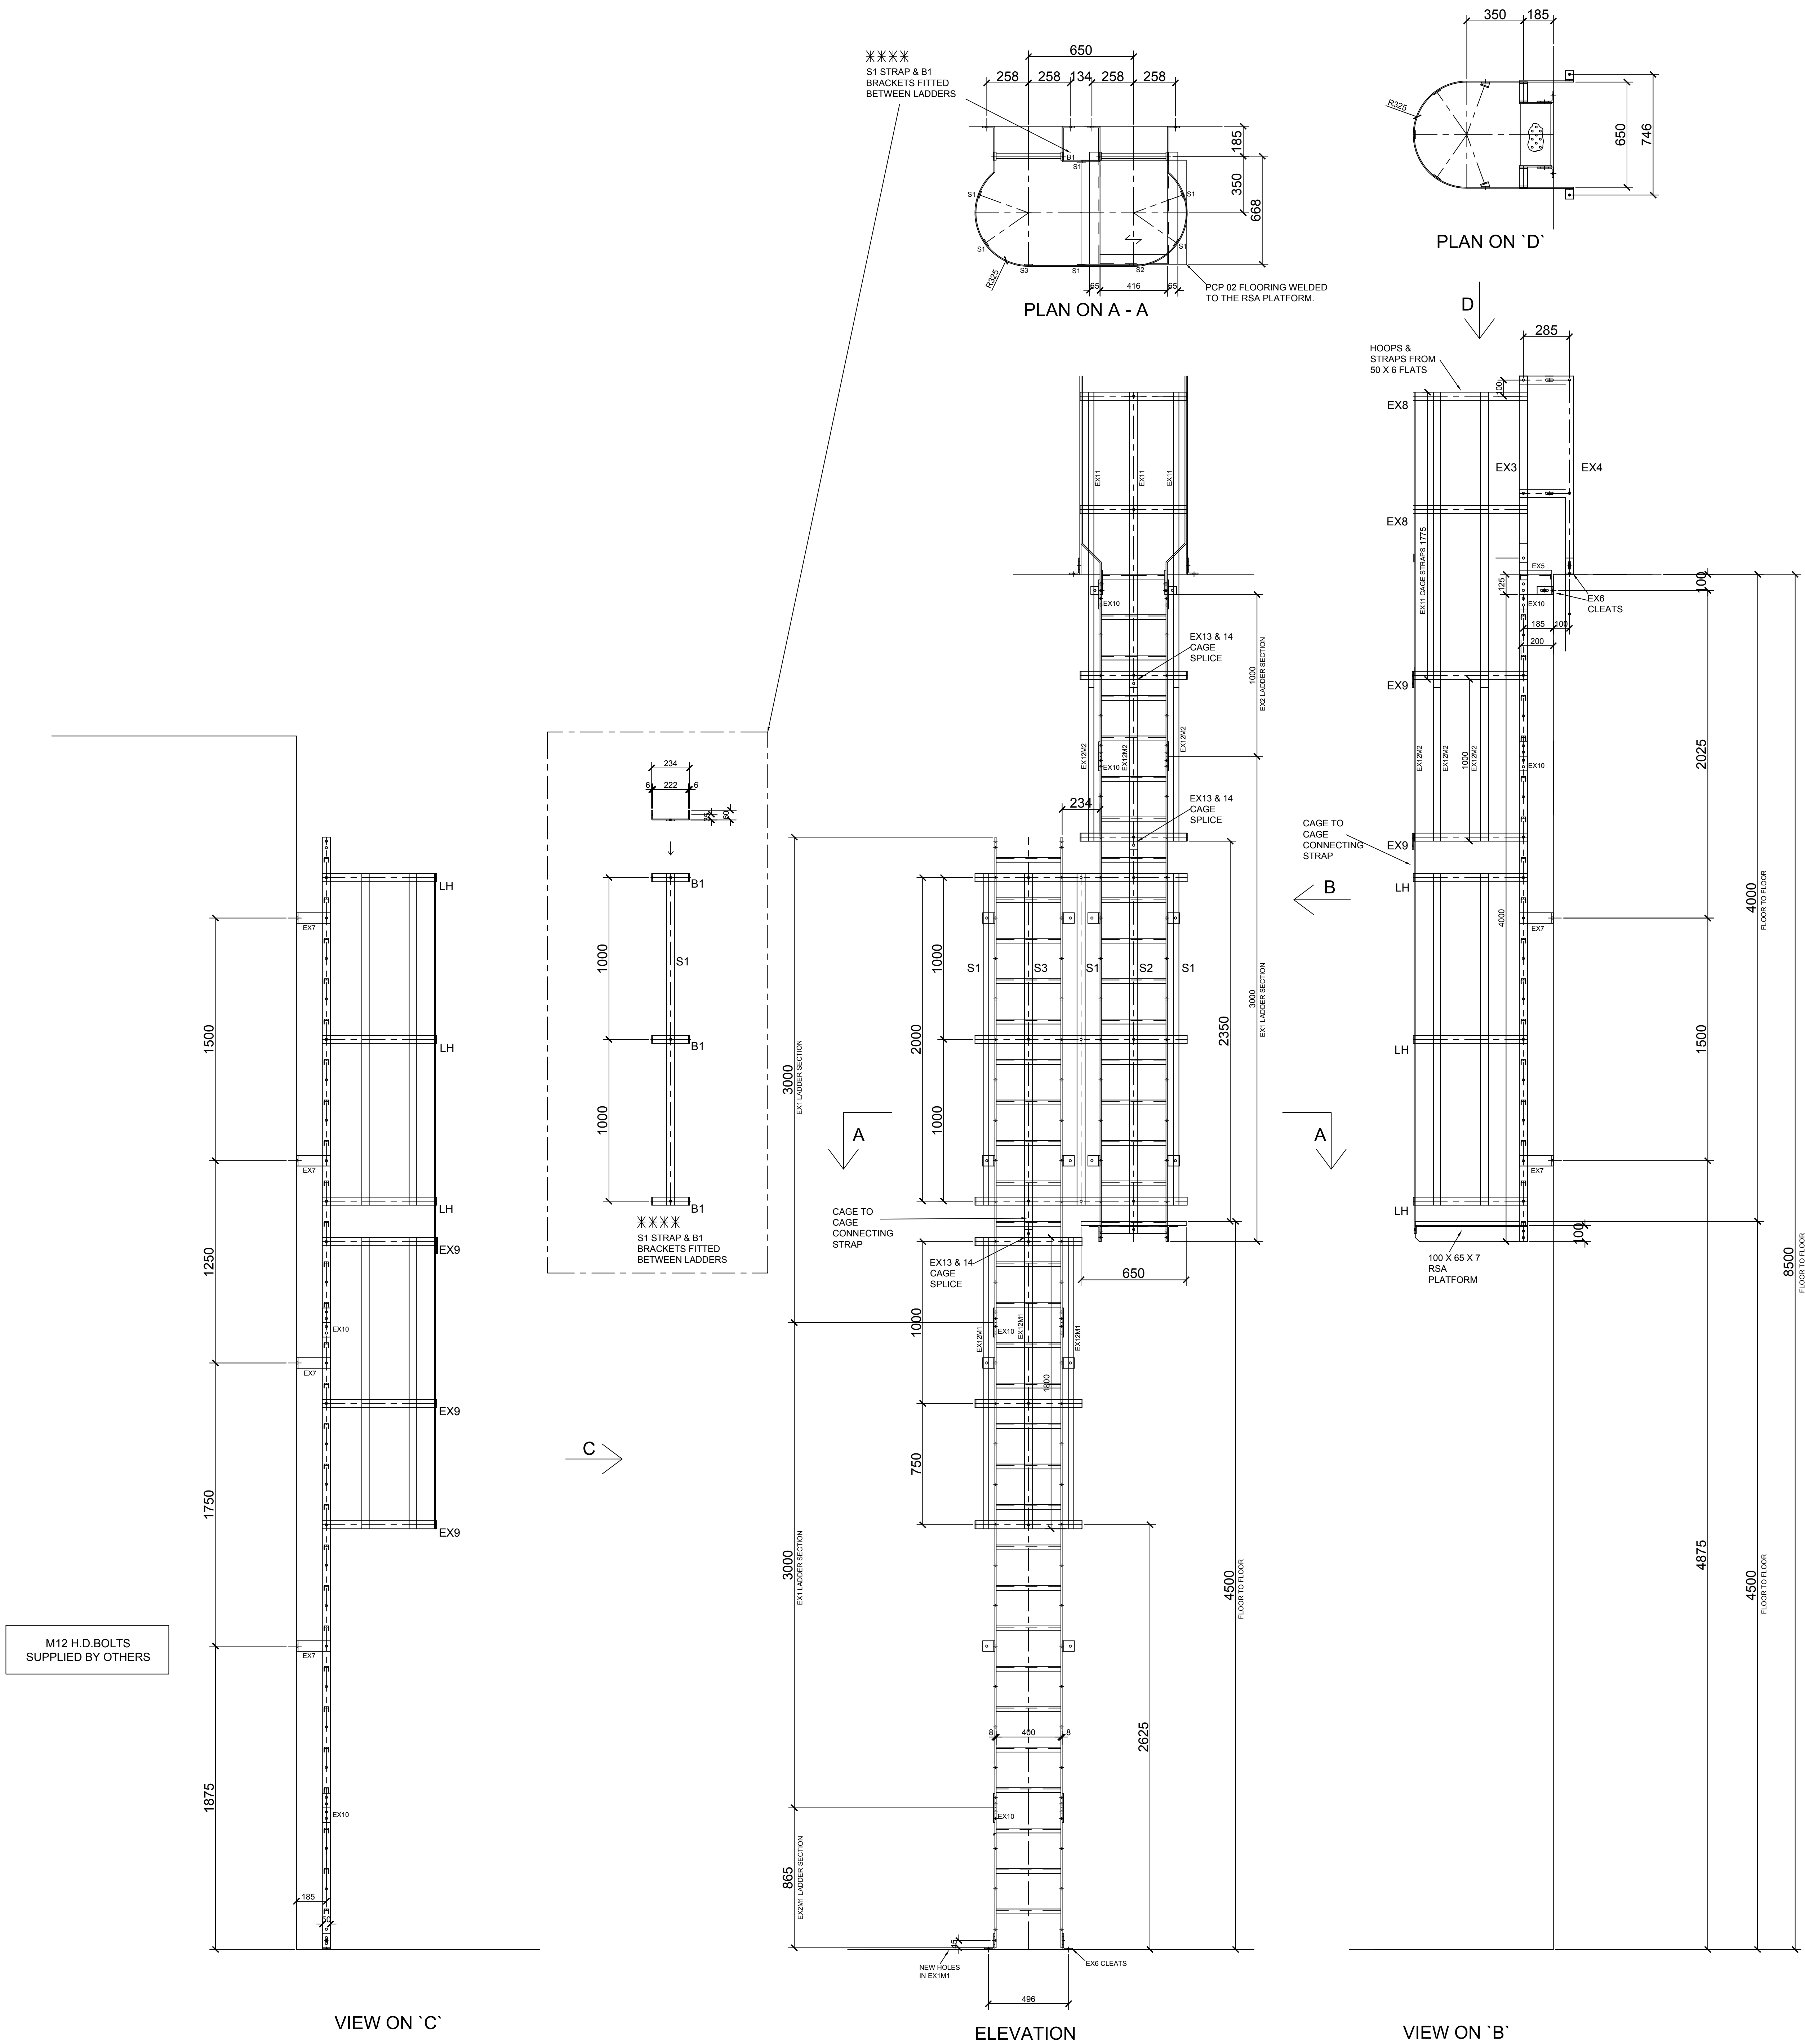

EX 8500 C/W REST PLATFORM PARTS LIST:-

- EX1 - 3 No
EX2 - 1 No
EX2M1 - 1 No see the elevation
EX3 - 1 No pair
EX4 - 1 No pair
EX5 - 1 No
EX6 - 3 No pairs
EX7 - 6 No pairs
EX8 - 2 No
EX9 - 5 No
EX10 - 4 No pairs
EX11 - 1 No set of 5
EX12M1 - 5 No pieces as detailed
EX12M2 - 5 No pieces as detailed
EX13 - 2 No sets of 5
EX14 - 2 No sets of 5
S1 STRAPS - 6 No pieces as detailed
S2 STRAPS - 1 No piece as detailed
S3 STRAPS - 1 No piece as detailed
B1 BRACKETS - 3 No pieces as detailed
LH LANDING HOOPS - 3 No as detailed
LANDING PLATFORM - 1 No as detailed

FITTINGS LIST:-

- 4 No M12 X 50 CUP HD. TRIVALENT BOLTS C/W NUT + FRW
165 No M12 X 35 CUP HD. TRIVALENT BOLTS C/W NUT + FRW

GALVANISED WEIGHT = 365 KG

E				
D				
C				
B				
A				
Rev.	Date.	Signature.	Amendments.	Approved.

Erection Marks:		Finish:	
Steelwork.....	☒	HOT DIP GALVANISED	
Flooring.....	☒	HOT DIP GALVANISED	
Handrailing.....	☐		
Other.....			


ALL ITEMS TO BE HARD STAMPED.
ALL WELDS 6mm FILLET WELDS U.N.O
Manufactured in accordance with BS EN ISO 1090
Parts 1 & 2.. Execution class 2

Contract:
ARRANGEMENT of EX 8500 LADDER SYSTEM
WITH LIGHT WEIGHT INTERMEDIATE REST PLATFORM.

Customer: GA Ref:

Guardrail
Engineering
Manders Industrial Estate
Old Heath Road
Wolverhampton WV1 2RP

Drawn: MDG	Date: 30-04-19	Scale:
Drawing Number: EX 8500 + REST PLATFORM		Amendment

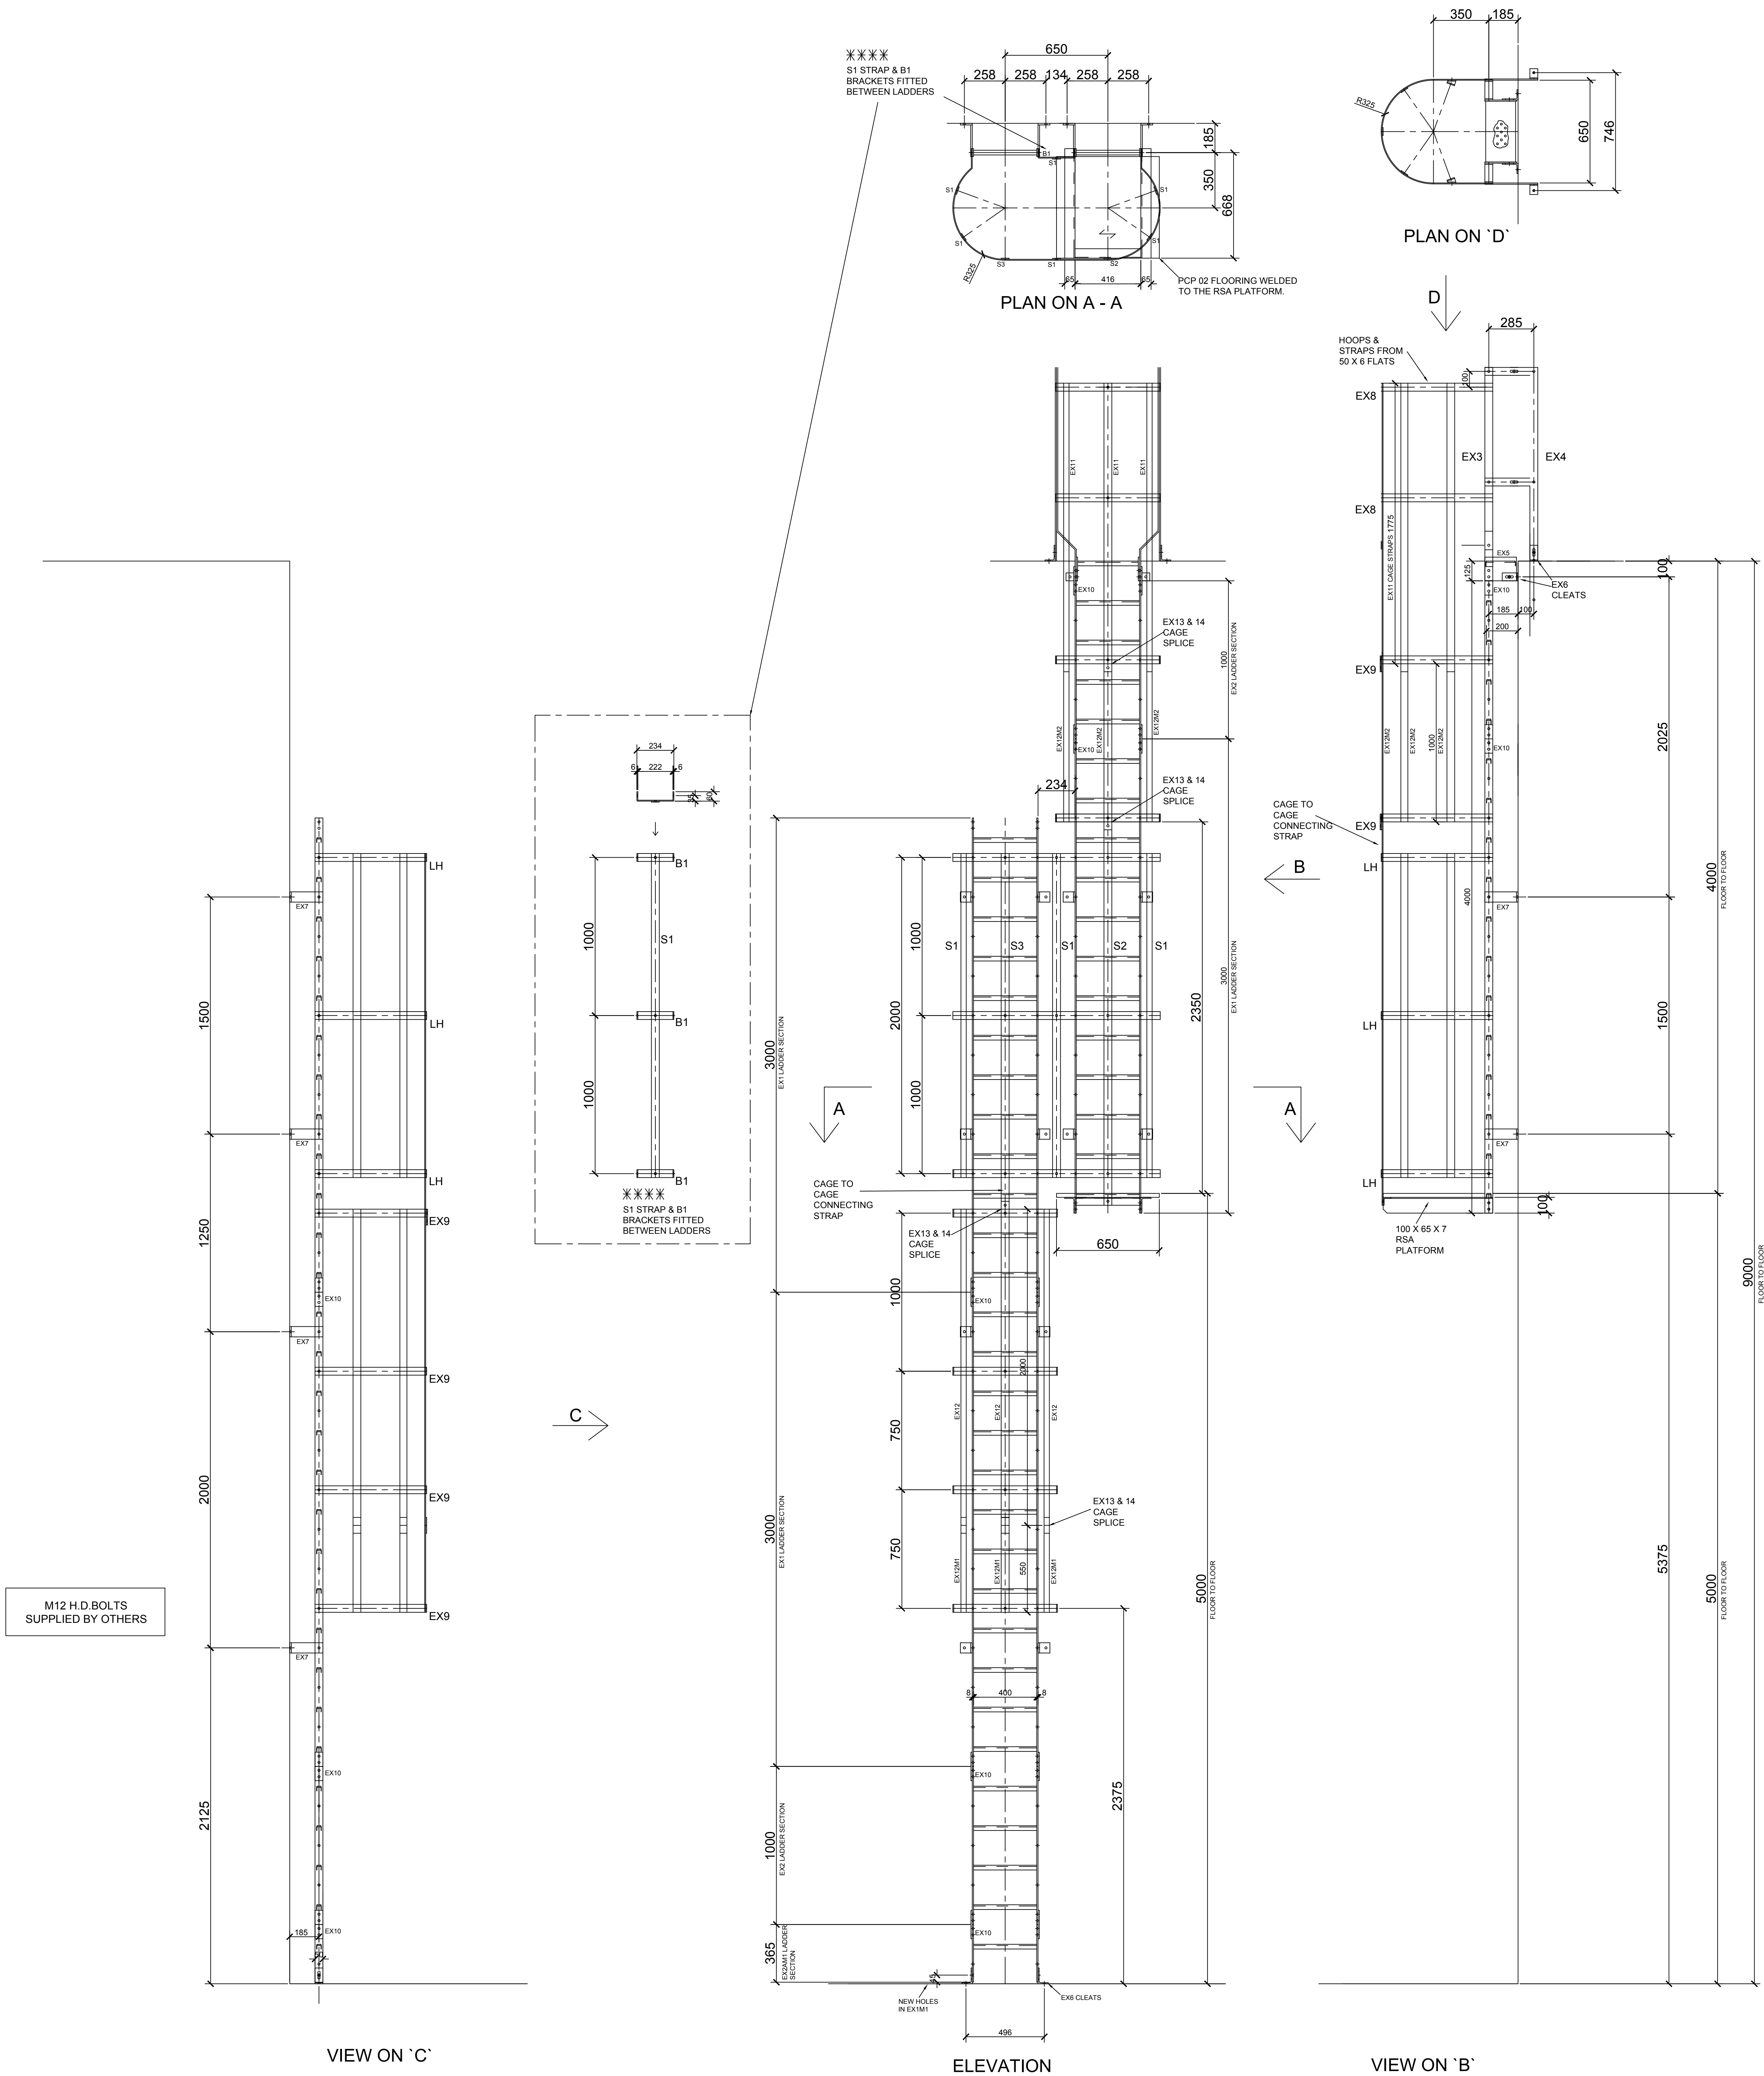

EX 9000 C/W REST PLATFORM PARTS LIST:-

- EX1 - 3 No
- EX2 - 2 No
- EX2AM1 - 1 No see the elevation
- EX3 - 1 No pair
- EX4 - 1 No pair
- EX5 - 1 No
- EX6 - 3 No pairs
- EX7 - 6 No pairs
- EX8 - 2 No
- EX9 - 6 No
- EX10 - 5 No pairs
- EX11 - 1 No set of 5
- EX12 - 1 No set of 5
- EX12M1 - 5 No pieces as detailed
- EX12M2 - 5 No pieces as detailed
- EX13 - 3 No sets of 5
- EX14 - 3 No sets of 5
- S1 STRAPS - 6 No pieces as detailed
- S2 STRAPS - 1 No piece as detailed
- S3 STRAPS - 1 No piece as detailed
- B1 BRACKETS - 3 No pieces as detailed
- LH LANDING HOOPS - 3 No as detailed
- LANDING PLATFORM - 1 No as detailed

FITTINGS LIST:-

- 4 No M12 X 50 CUP HD. TRIVALENT BOLTS C/W NUT + FRW
- 190 No M12 X 35 CUP HD. TRIVALENT BOLTS C/W NUT + FRW
- GALVANISED WEIGHT = 398 KG

E				
D				
C				
B				
A				
Rev.	Date.	Signature.	Amendments.	Approved.

Erection Marks:		Finish:	
Steelwork.....	☒	HOT DIP GALVANISED	
Flooring.....	☒	HOT DIP GALVANISED	
Handrailing.....	☐		
Other.....			

ALL ITEMS TO BE HARD STAMPED.
ALL WELDS 6mm FILLET WELDS U.N.O
Manufactured in accordance with BS EN ISO 1090
Parts 1 & 2.. Execution class 2


Contract:
ARRANGEMENT of EX 9000 LADDER SYSTEM
WITH LIGHT WEIGHT INTERMEDIATE REST PLATFORM.

Customer: GA Ref:

Guardrail
Engineering
Manders Industrial Estate
Old Heath Road
Wolverhampton WV1 2RP

Drawn: MDG	Date: 30-04-19	Scale:
Drawing Number: EX 9000 + REST PLATFORM		Amendment

Drawing Number: EX 10000 + REST PLATFORM	Amendment				

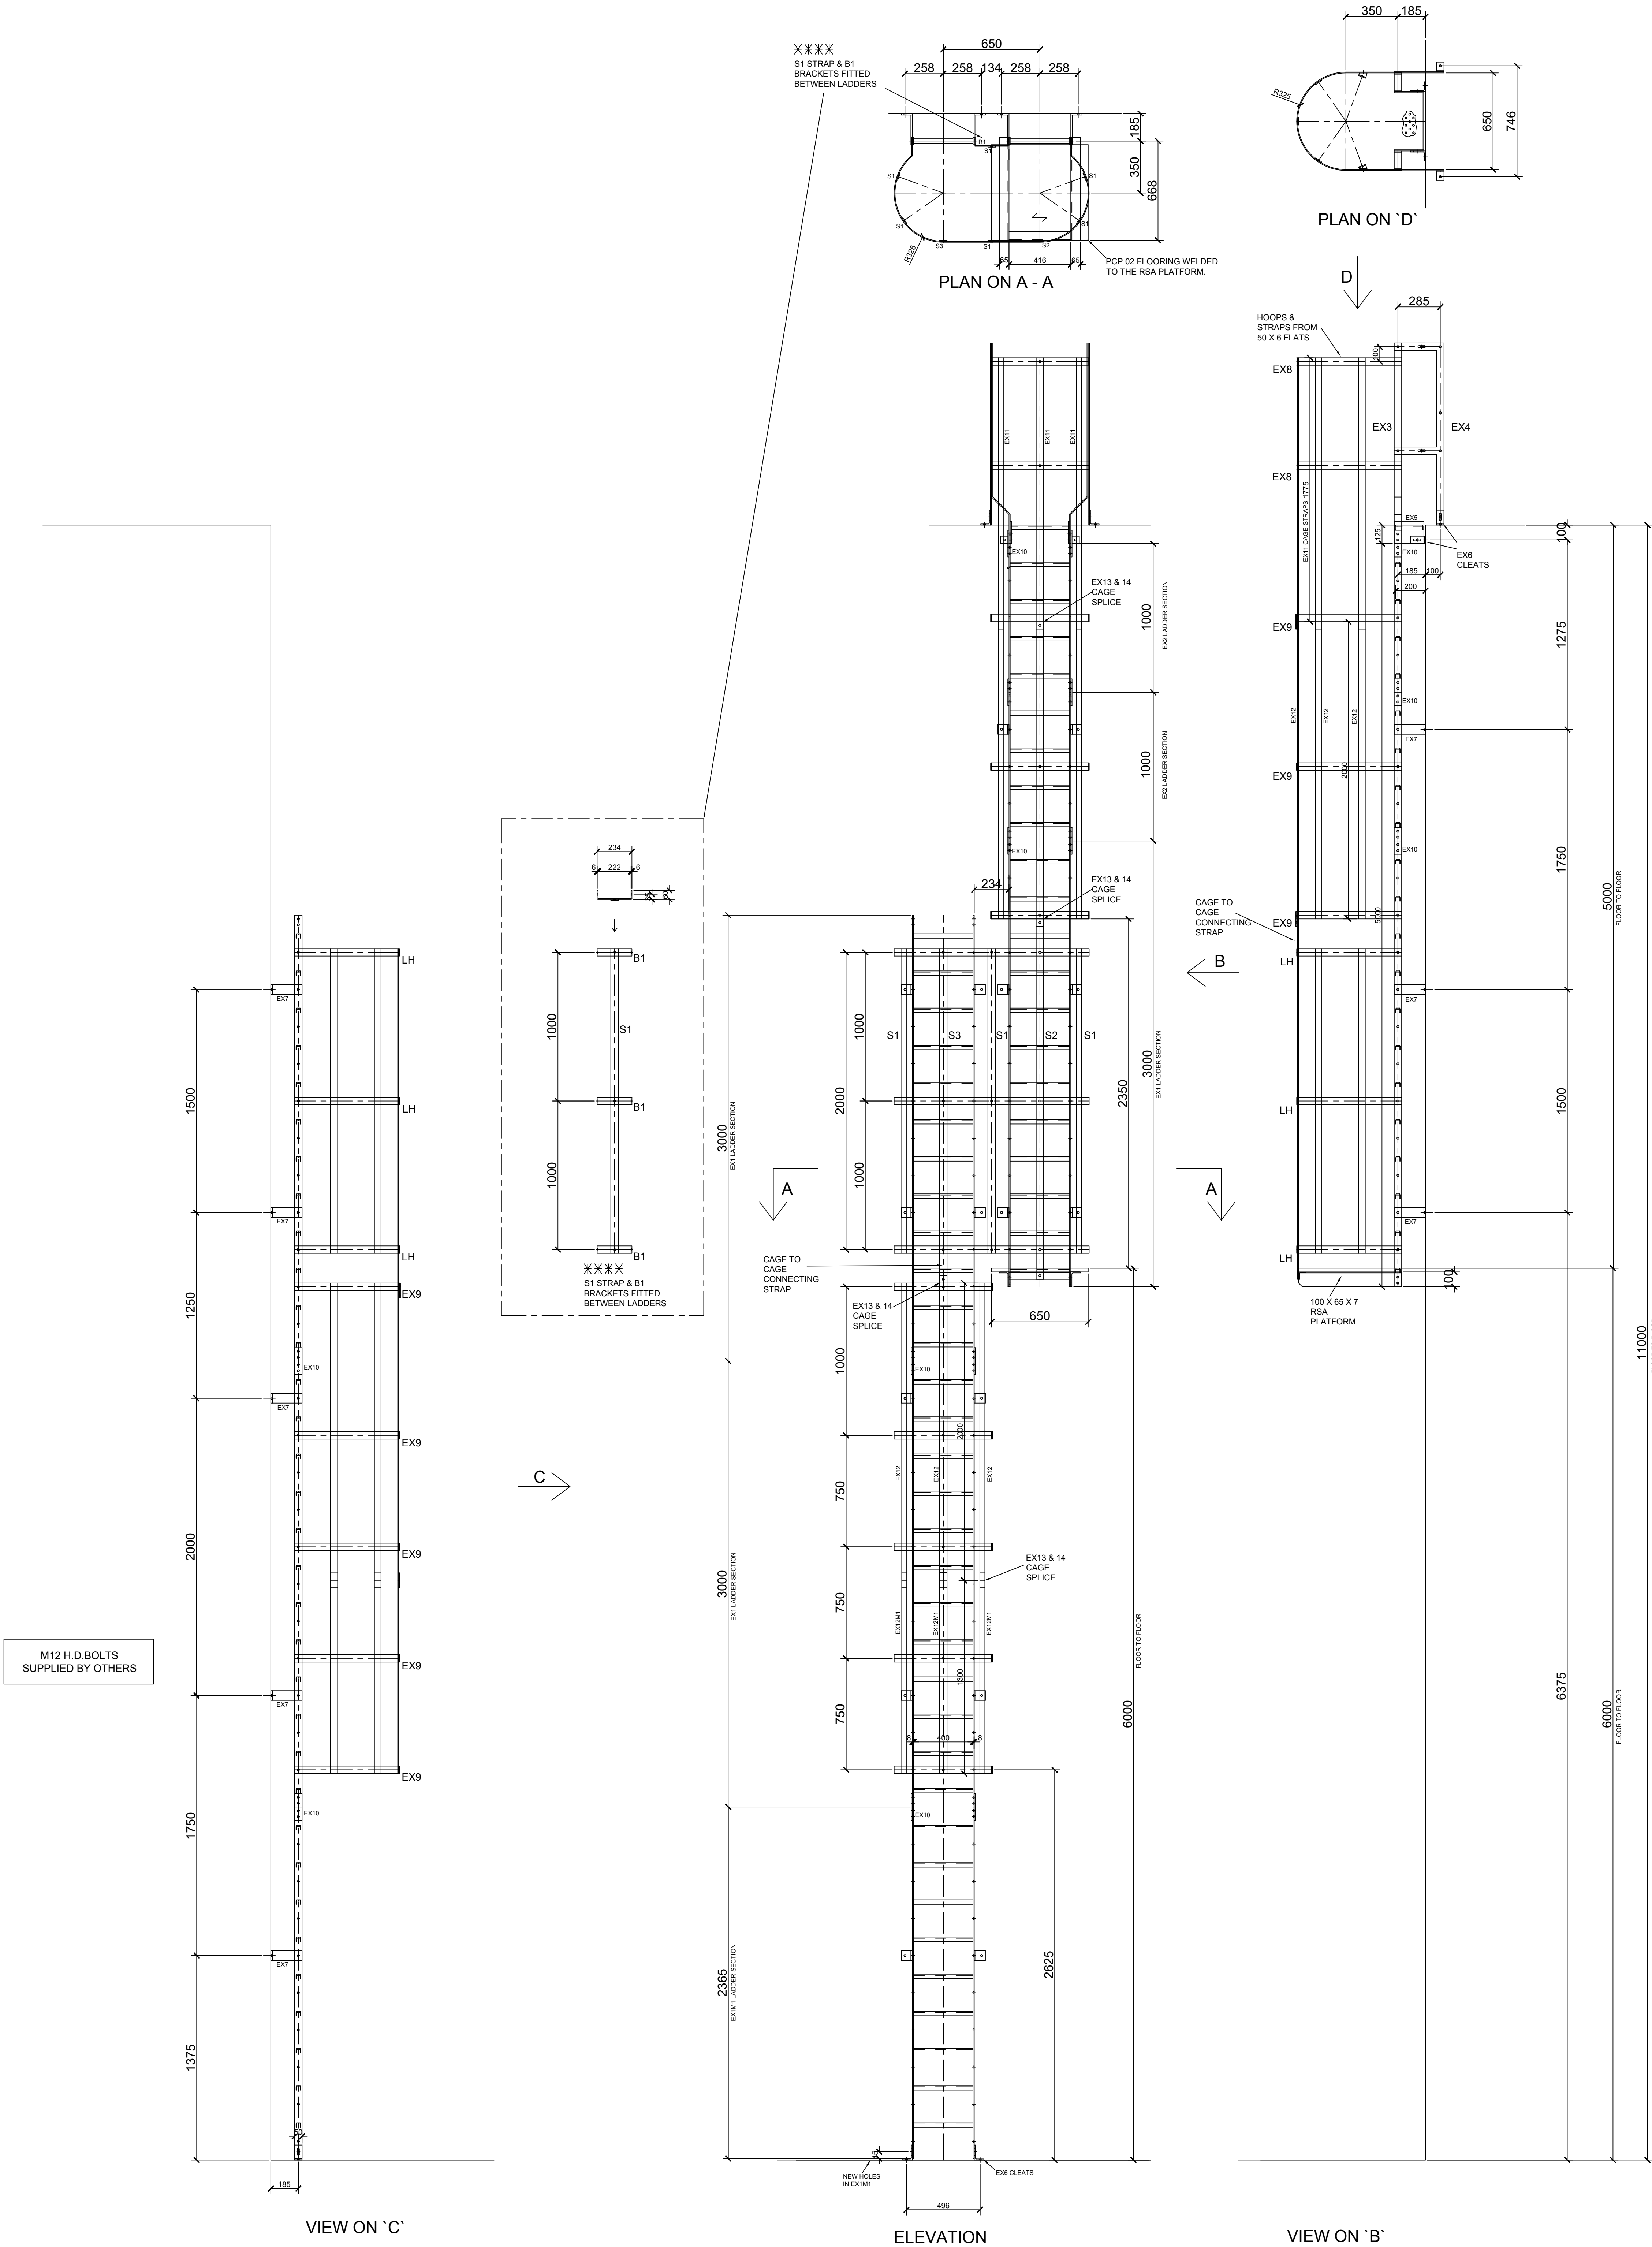


EX 11000 C/W REST PLATFORM PARTS LIST:-

- EX1 - 3 No
- EX2 - 2 No
- EX1M1 - 1 No see the elevation
- EX3 - 1 No pair
- EX4 - 1 No pair
- EX5 - 1 No
- EX6 - 3 No pairs
- EX7 - 8 No pairs
- EX8 - 2 No
- EX9 - 8 No
- EX10 - 5 No pairs
- EX11 - 1 No set of 5
- EX12 - 2 No sets of 5
- EX12M1 - 5 No pieces as detailed
- EX13 - 3 No sets of 5
- EX14 - 3 No sets of 5
- S1 STRAPS - 6 No pieces as detailed
- S2 STRAPS - 1 No piece as detailed
- S3 STRAPS - 1 No piece as detailed
- B1 BRACKETS - 3 No pieces as detailed
- LH LANDING HOOPS - 3 No as detailed
- LANDING PLATFORM - 1 No as detailed

FITTINGS LIST:-

- 4 No M12 X 50 CUP HD. TRIVALENT BOLTS C/W NUT + FRW
- 210 No M12 X 35 CUP HD. TRIVALENT BOLTS C/W NUT + FRW
- GALVANISED WEIGHT = 450 KG

E				
D				
C				
B				
A				
Rev	Date	Signature	Amendments	Approved
Erection Marks:			Finish:	
Steelwork.....		☒	HOT DIP GALVANISED	
Flooring.....		☒	HOT DIP GALVANISED	
Handrailing.....		☐		
Other.....				
ALL ITEMS TO BE HARD STAMPED. ALL WELDS 6mm FILLET WELDS U.N.O Manufactured in accordance with BS EN ISO 1090 Parts 1 & 2.. Execution class 2				
Contract: ARRANGEMENT of EX 11000 LADDER SYSTEM WITH LIGHT WEIGHT INTERMEDIATE REST PLATFORM.				
Customer:			GA Ref:	
Guardrail Engineering Manders Industrial Estate Old Heath Road Wolverhampton WV1 2RP				
Drawn: MDG		Date: 30-04-19		Scale:
Drawing Number: EX 11000 + REST PLATFORM				

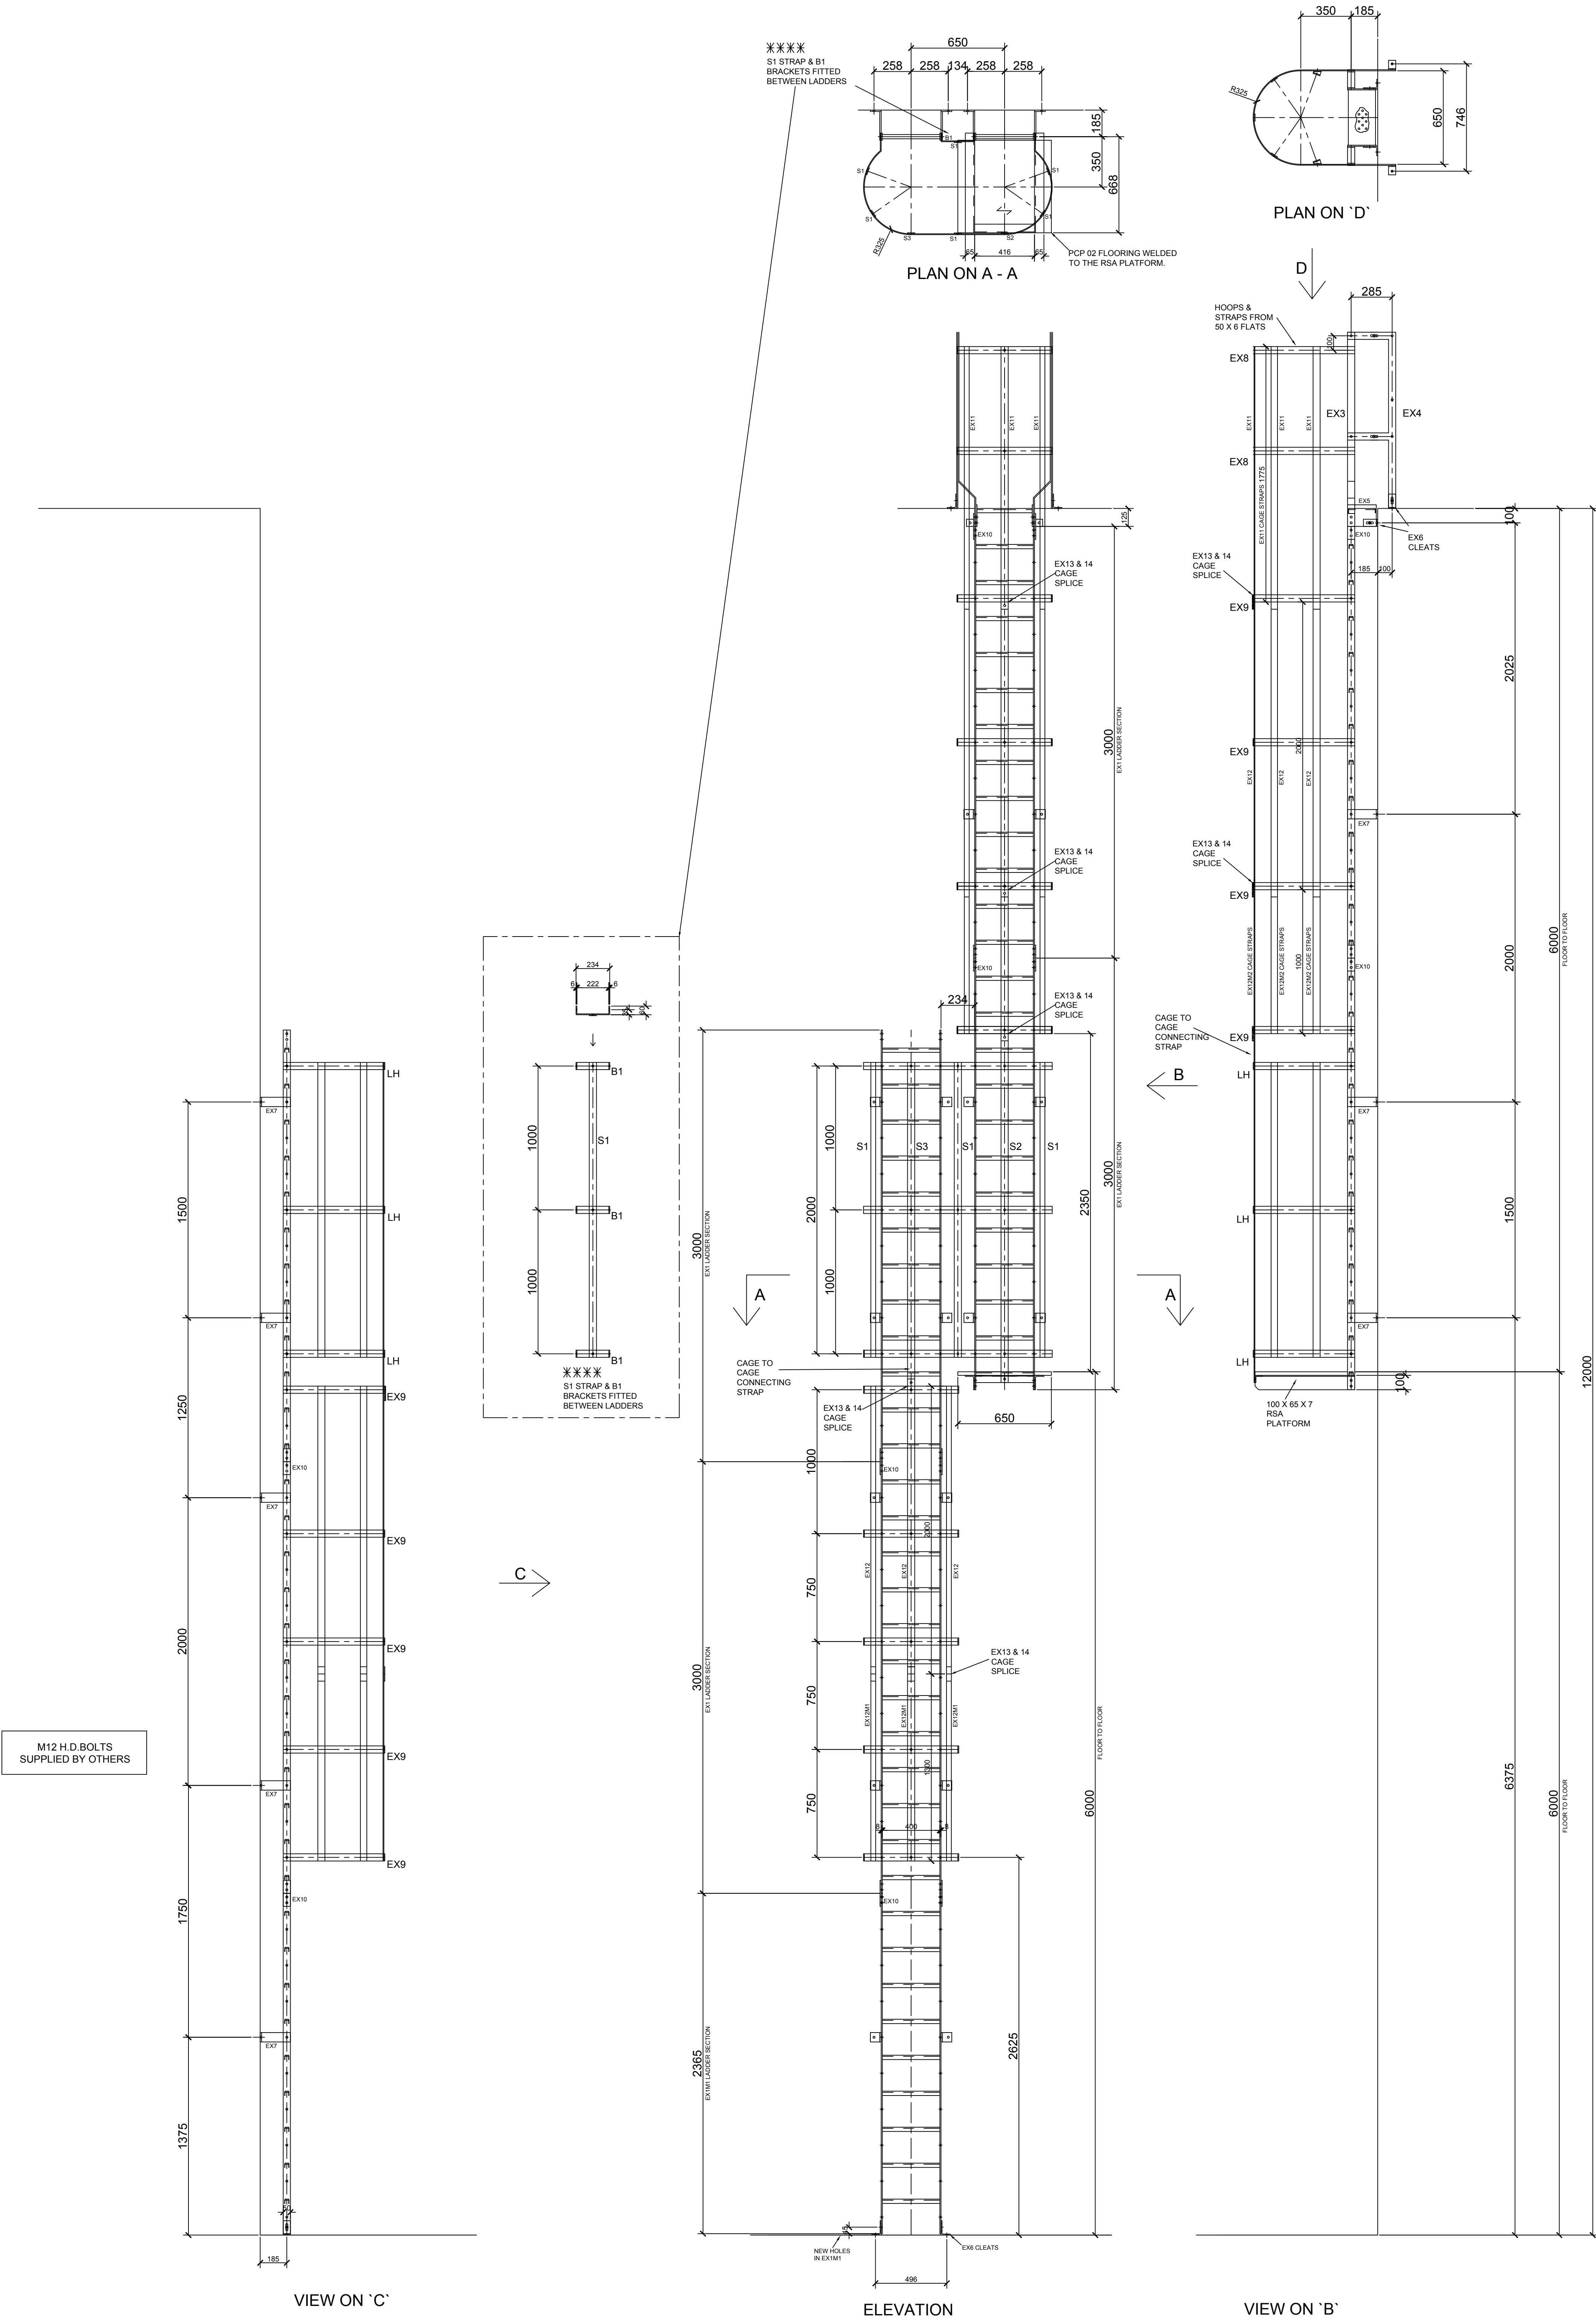

E				
D				
C				
B				
A				
Rev.	Date:	Signature:	Amendments:	Approved:
Erection Marks:			Finish:	
Steelwork.....		☐	HOT DIP GALVANISED	
Flooring.....		☐	HOT DIP GALVANISED	
Handrailing.....		☐		
Other.....				
ALL ITEMS TO BE HARD STAMPED. ALL WELDS 6mm FILLET WELDS U.N.O Manufactured in accordance with BS EN ISO 1090 Parts 1 & 2.. Execution class 2				
Contract: ARRANGEMENT of EX 12000 LADDER SYSTEM WITH LIGHT WEIGHT INTERMEDIATE REST PLATFORM.				
Customer:			GA Ref:	
Guardrail Engineering Manders Industrial Estate Old Heath Road Wolverhampton WV1 2RP				
Drawn: MDG		Date: 30-04-19		Scale:
Drawing Number: EX 12000 + REST PLATFORM				Amendment